


8", 12", 16" OR 20"  
 D2 9LB/CU.FT. VEGETATED  
 COIR LOG WITH KNOTLESS NET  
 SPECIES PER SPECIFICATION

D2 COIR MAT, ECB OR TRM  
 OVER NATIVE SEEDING. MAT, ECB OR TRM,  
 STAPLE TYPE, STAPLE PATTERN  
 AND SEEDS AS SPECIFIED TO  
 MEET SITE REQUIREMENTS.

HARDWOOD STAKES  
 @ 2'-0" O.C. FRONT AND BACK  
 WITH 0.25" DIA. NYLON  
 ROPE LASHING

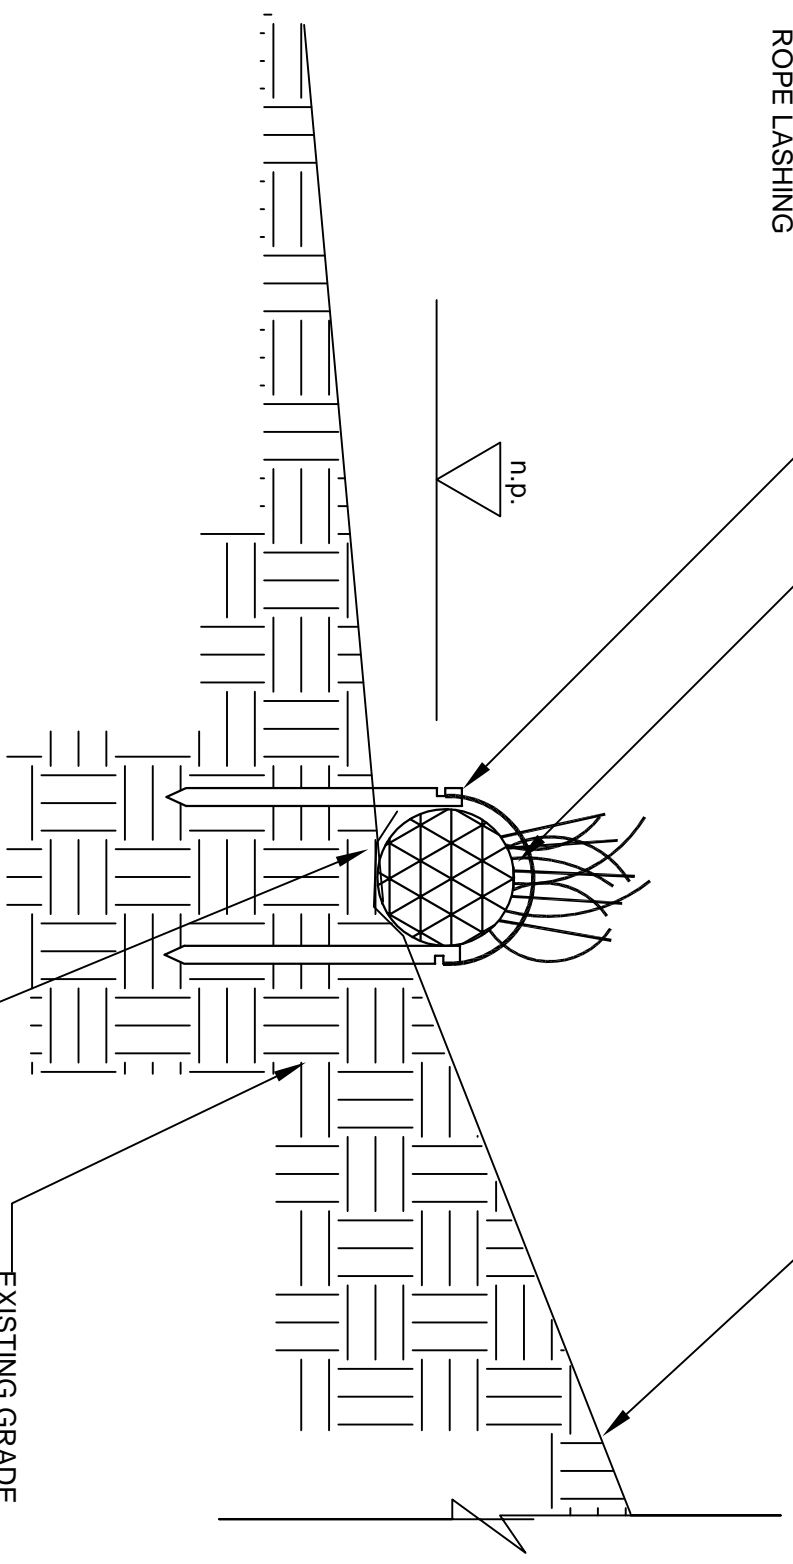

TRENCH AND ELEVATION  
 PER SPECIFICATIONS

EXISTING GRADE

PREPARED BY:  
 D2 LAND AND WATER RESOURCE  
 2600 BLVD. AVE.  
 INDIANAPOLIS, IN 46218  
 PH (800) 597-2180  
 FAX (317) 917-2181

TITLE:  
 D2 VEGETATED COIR LOG  
 STANDARD DETAIL 002

DESCRIPTION:

DATE:	06/24/08	CAD FILE:		DRAWN BY:	JAR
SCALE:	N.T.S.	DRAWING NAME/NO:	D2_VCL_002	CHECKED BY:	JAB

Distributed by:

www.aspent.com (800) 869-9600